


PLANTA DO NÍVEL 1

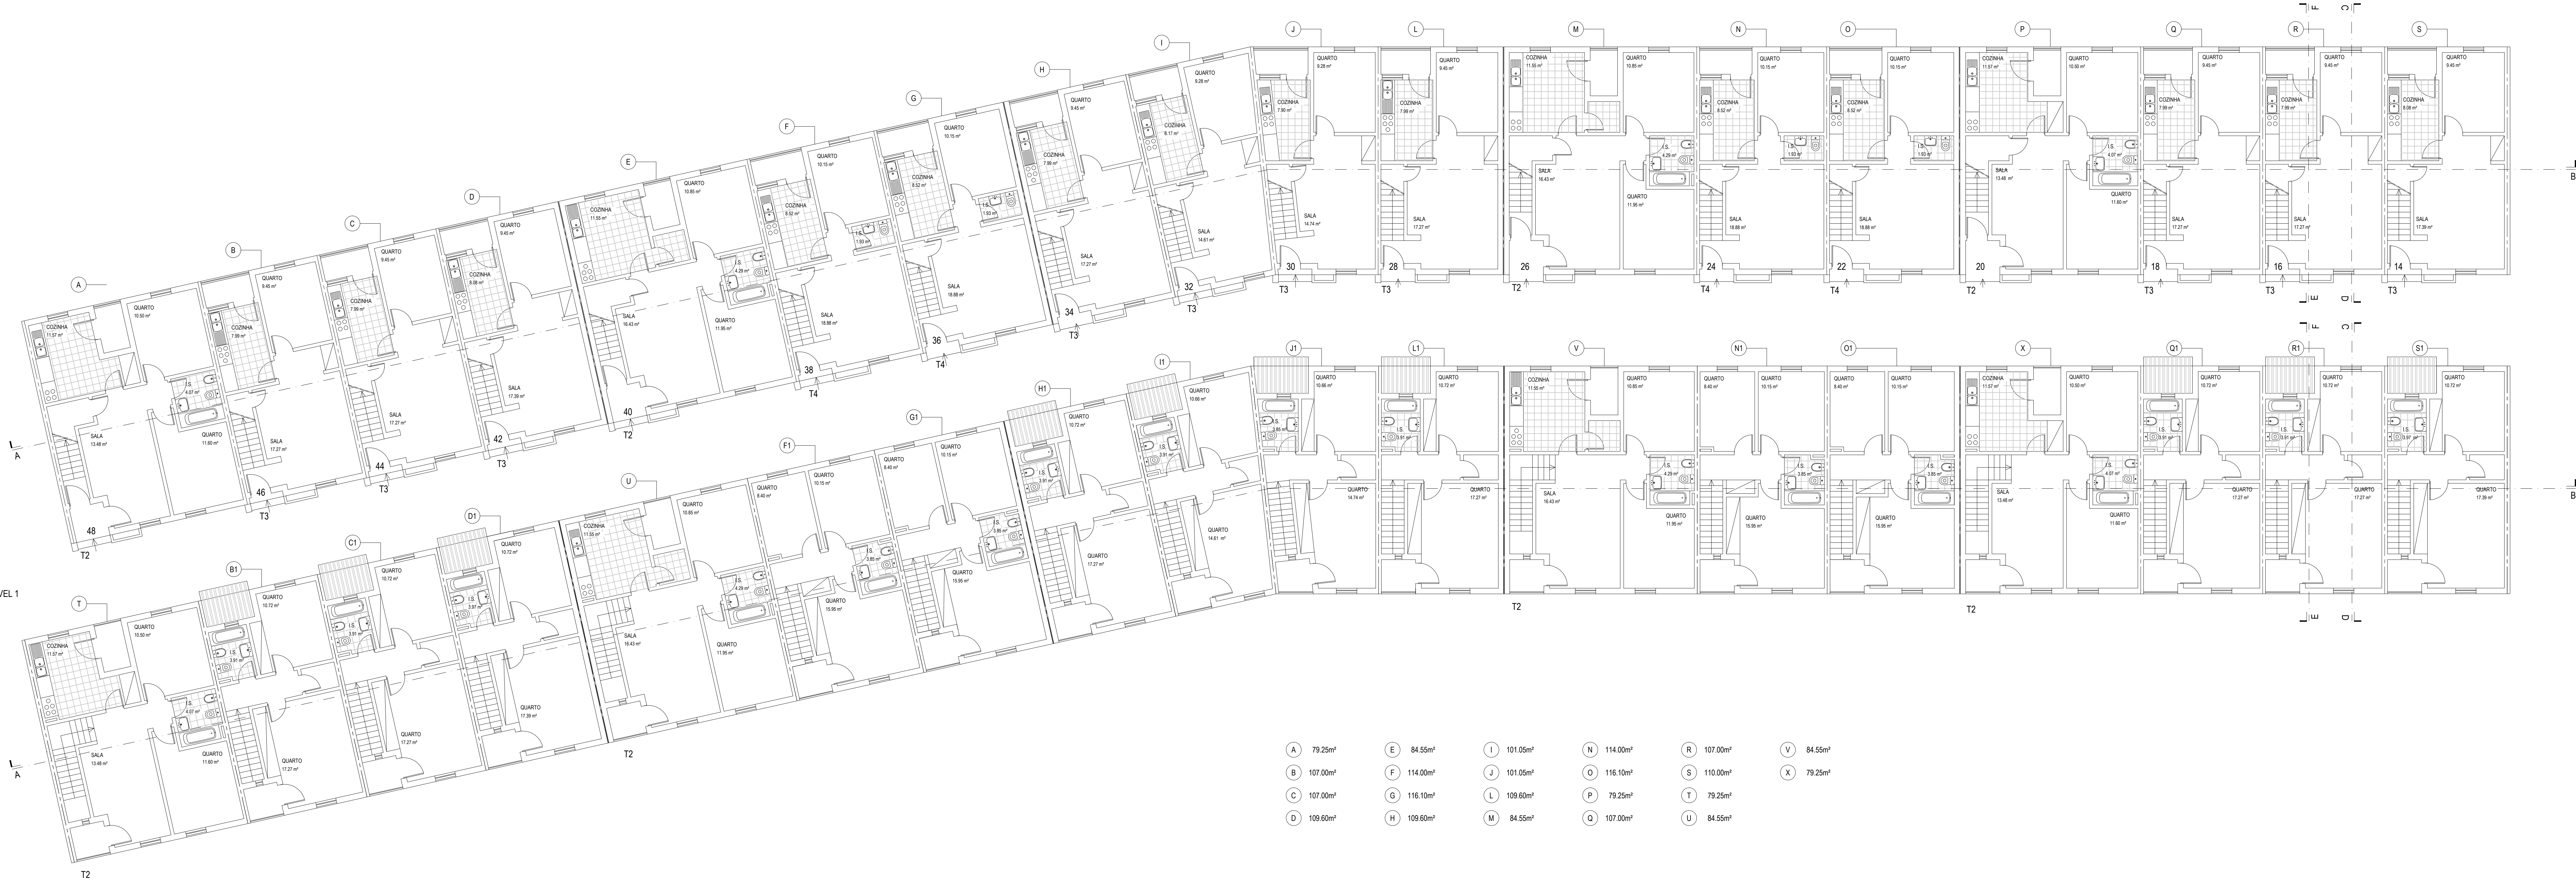

PLANTA DO NÍVEL 2

| | | | | | | | | | | | |
|---|----------|---|----------|---|----------|---|----------|---|----------|---|---------|
| A | 79.25m² | E | 84.55m² | I | 101.05m² | N | 114.00m² | R | 107.00m² | V | 84.55m² |
| B | 107.00m² | F | 114.00m² | J | 101.05m² | O | 116.10m² | S | 110.00m² | X | 79.25m² |
| C | 107.00m² | G | 116.10m² | L | 109.60m² | P | 79.25m² | T | 79.25m² | | |
| D | 109.60m² | H | 109.60m² | M | 84.55m² | Q | 107.00m² | U | 84.55m² | | |